


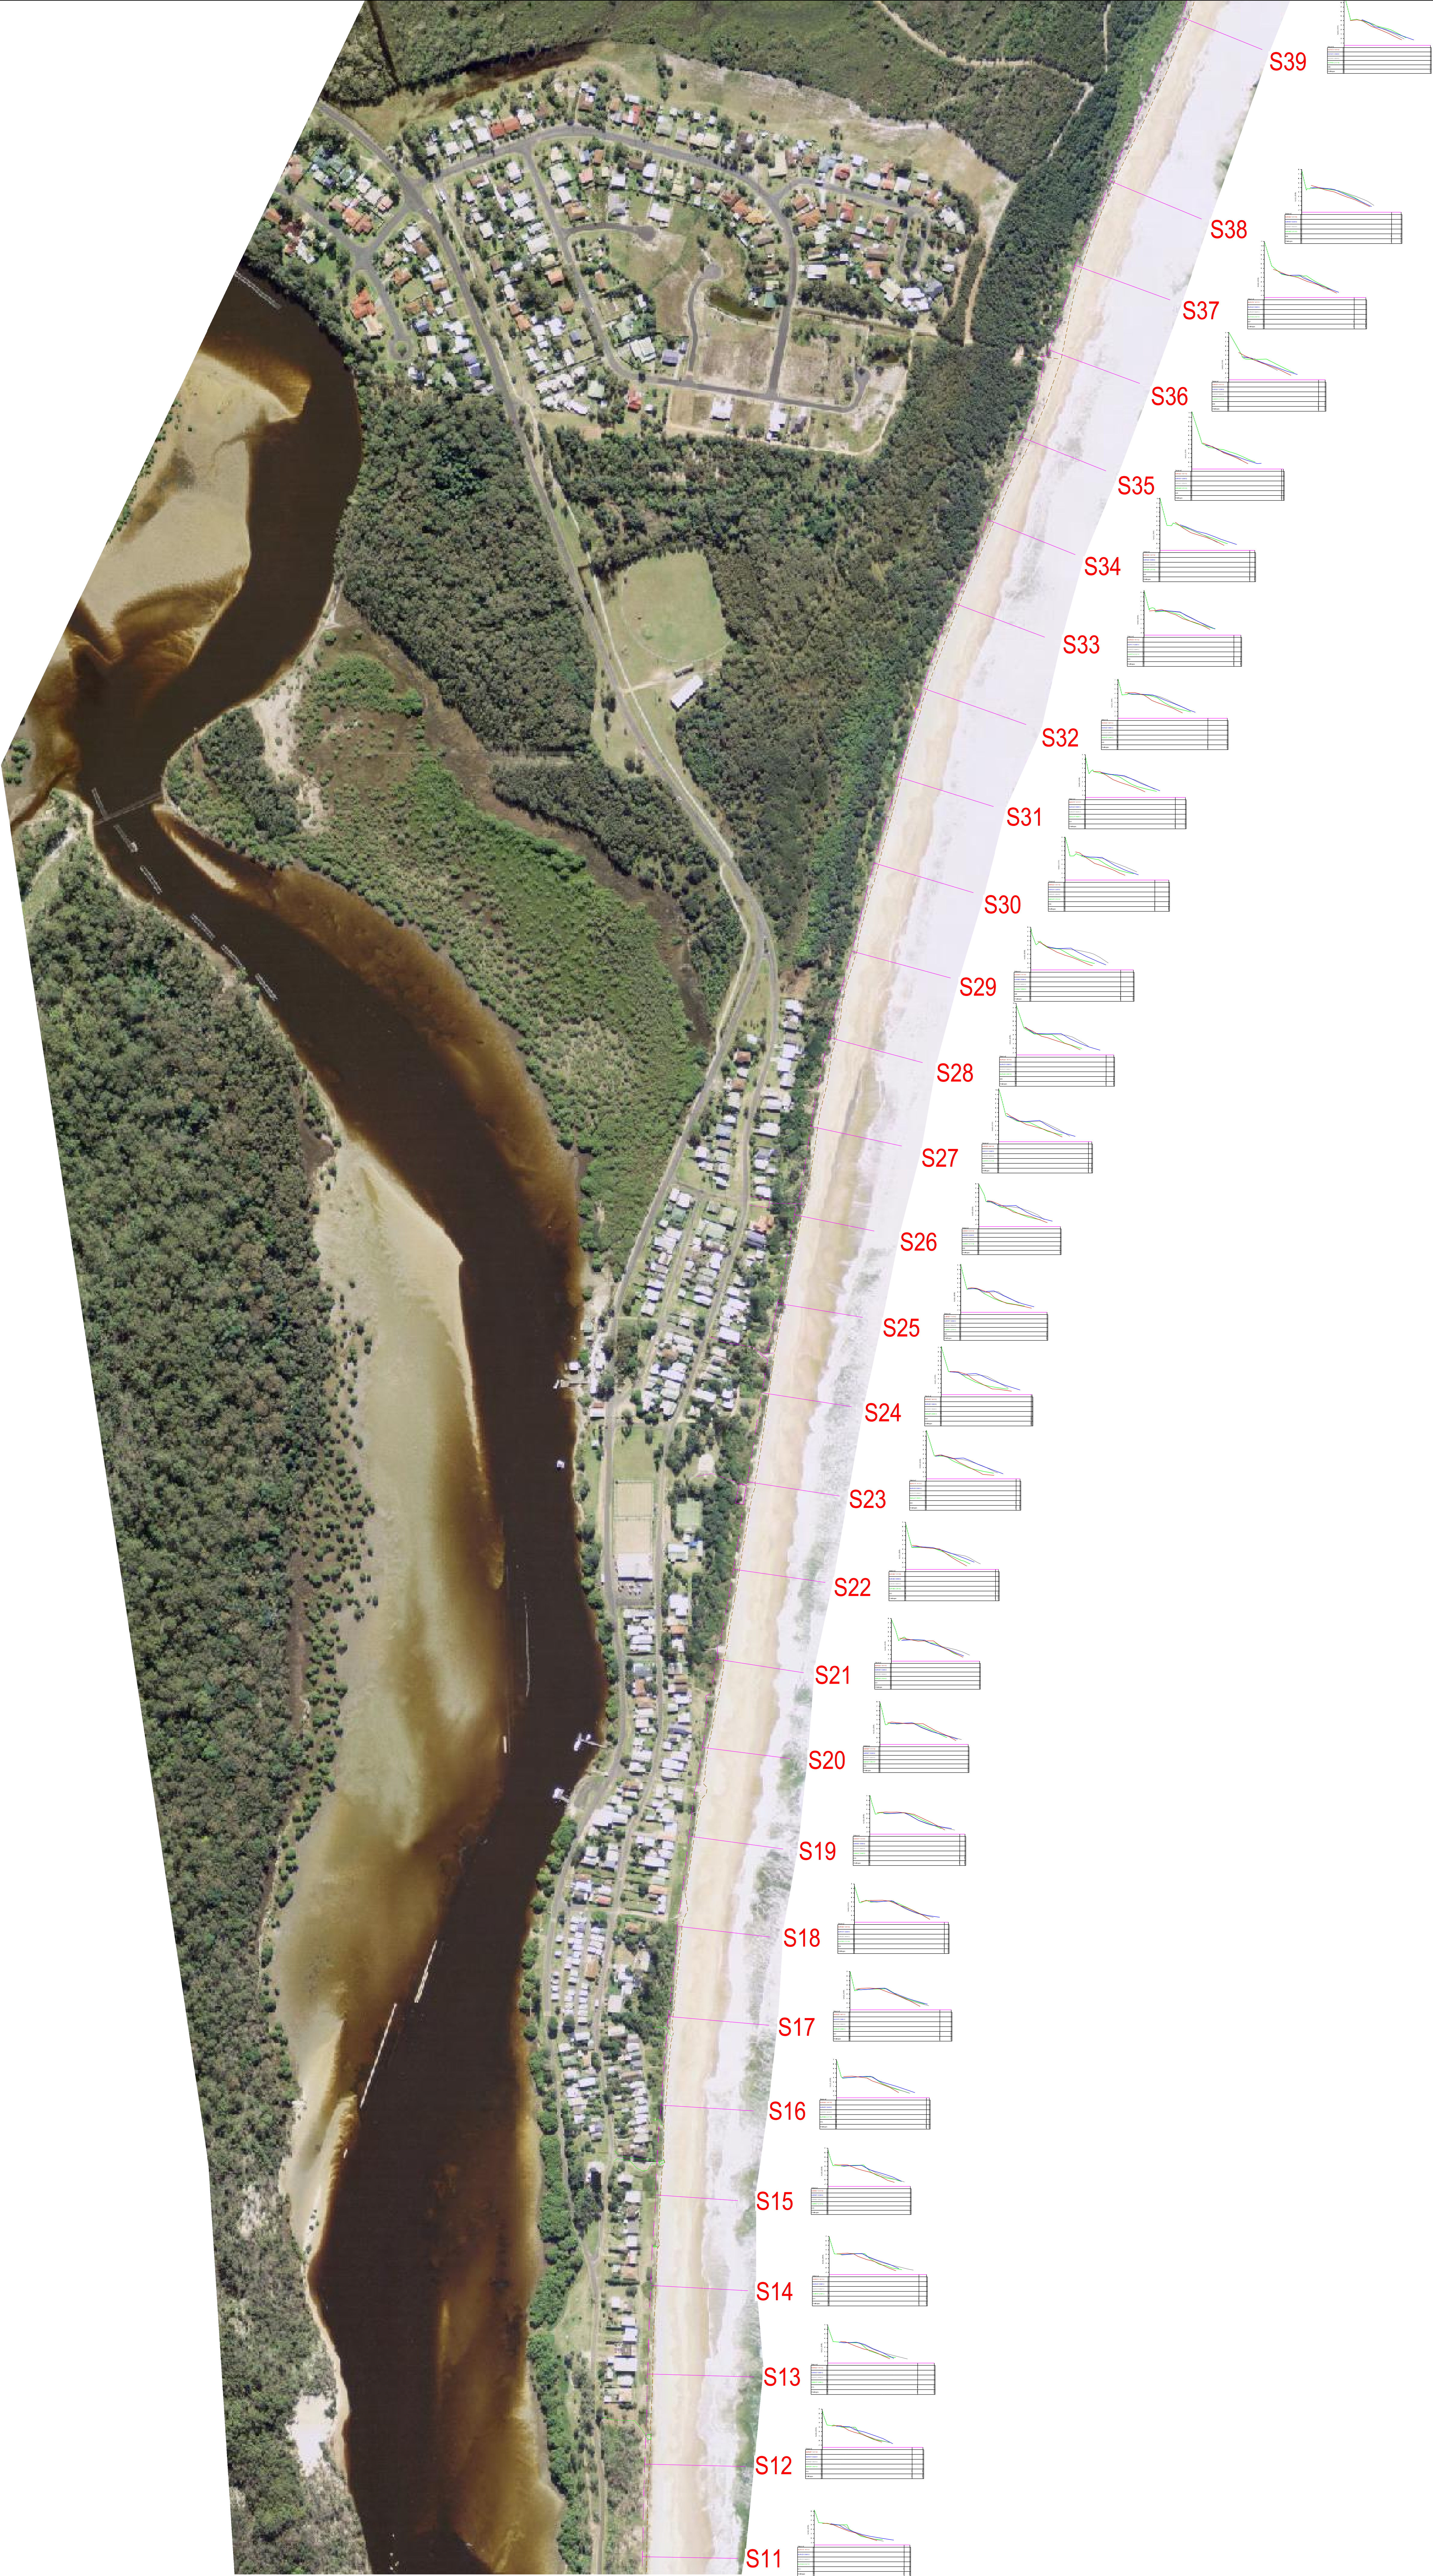

REVISIONS				
Rev	Date	Drawn	Checked	Description
A	25.11.12	BWS	BWS	2012 SURVEYS

B. W. SAYE & ASSOCIATES PTY LTD
Surveying & Civil Design Services

11 Olen Close, Wooli 2462
PO Box 3124
Ph: (02) 6649 8130, 0427425744
Email: bwsaye@bigpond.net.au

BEACH EROSION SURVEY
WOOLI BEACH
WOOLI VILLAGE

CLIENT: CCPA WOOLI

SURVEY: BWS
DESIGN:
DRAWN: BWS
DATE: 25-11-12
SCALE: 1:1000
WEBPAGE

DRAWING No. 11001 WPL

DATUM/ORIGIN:
PM 39452
R.L. 2.682

Sheet No. 2
of
3 Sheets

CAD REFERENCE
JOBS\11001\CCPA\DCN\11001 BEACH SURVEY

Revision: A