


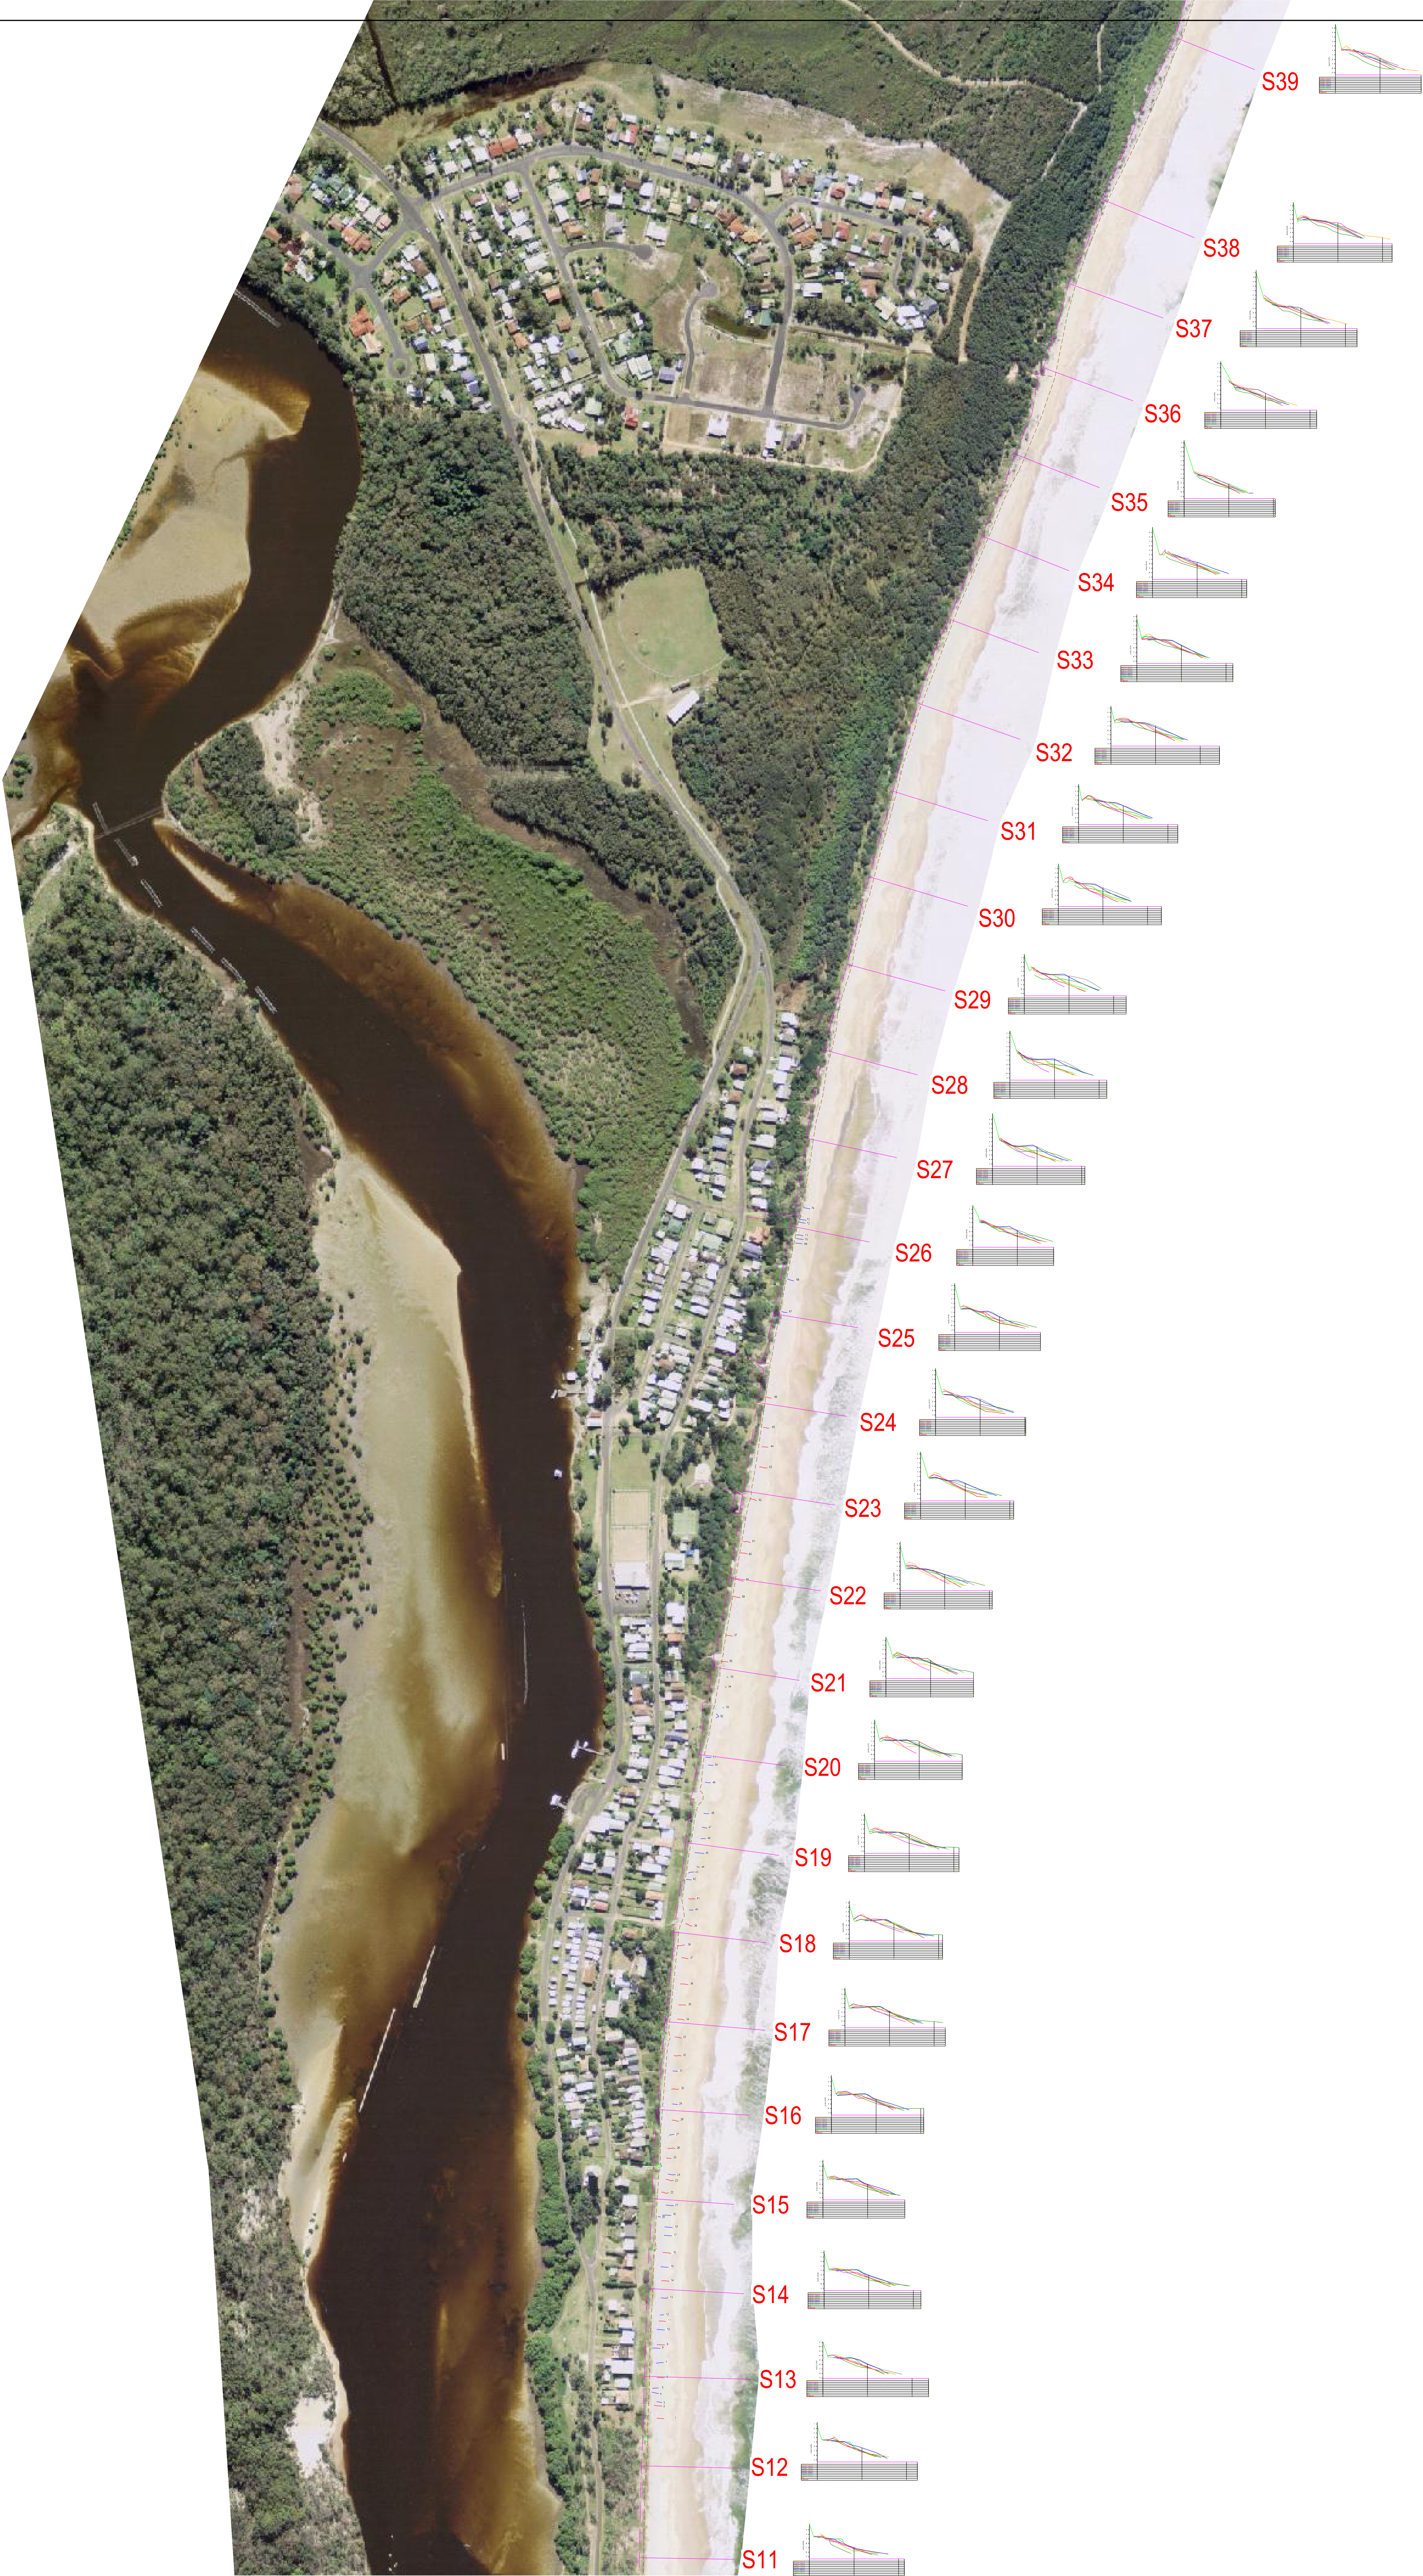

REVISIONS		Rev.	Date	Drawn	Checked	Description
C	21.10.13	BWS	BWS			21-10 SURVEY ADDED, SAND TRAPS (13-6) ADDED
B	24.06.13	BWS	BWS			3-13 & 6-13 SURVEYS ADDED
A	25.11.12	BWS	BWS			2012 SURVEYS

B. W. SAYE & ASSOCIATES PTY LTD
Surveying & Civil Design Services

11 Glen Close, Woolli 2462
PO Box 3124
Ph: (02) 6649 8130, 0427425744
Email: bwsaye@bigpond.net.au

BEACH EROSION SURVEY
WOOLLI BEACH
WOOLLI VILLAGE

CLIENT: CCPA WOOLLI

SURVEY: BWS	DRAWING No. 11001 WPL	
DESIGN:	DATUM/ORIGIN:	Sheet No. 2
DRAWN: BWS	PM 39452	of
DATE: 21-10-13	R.L. 2.682	3 Sheets
SCALE: WEBPAGE	CAD REFERENCE	Revision: C
JOBS\11001\CCPA\DONA\BEACH SURVEY 21-10-13		