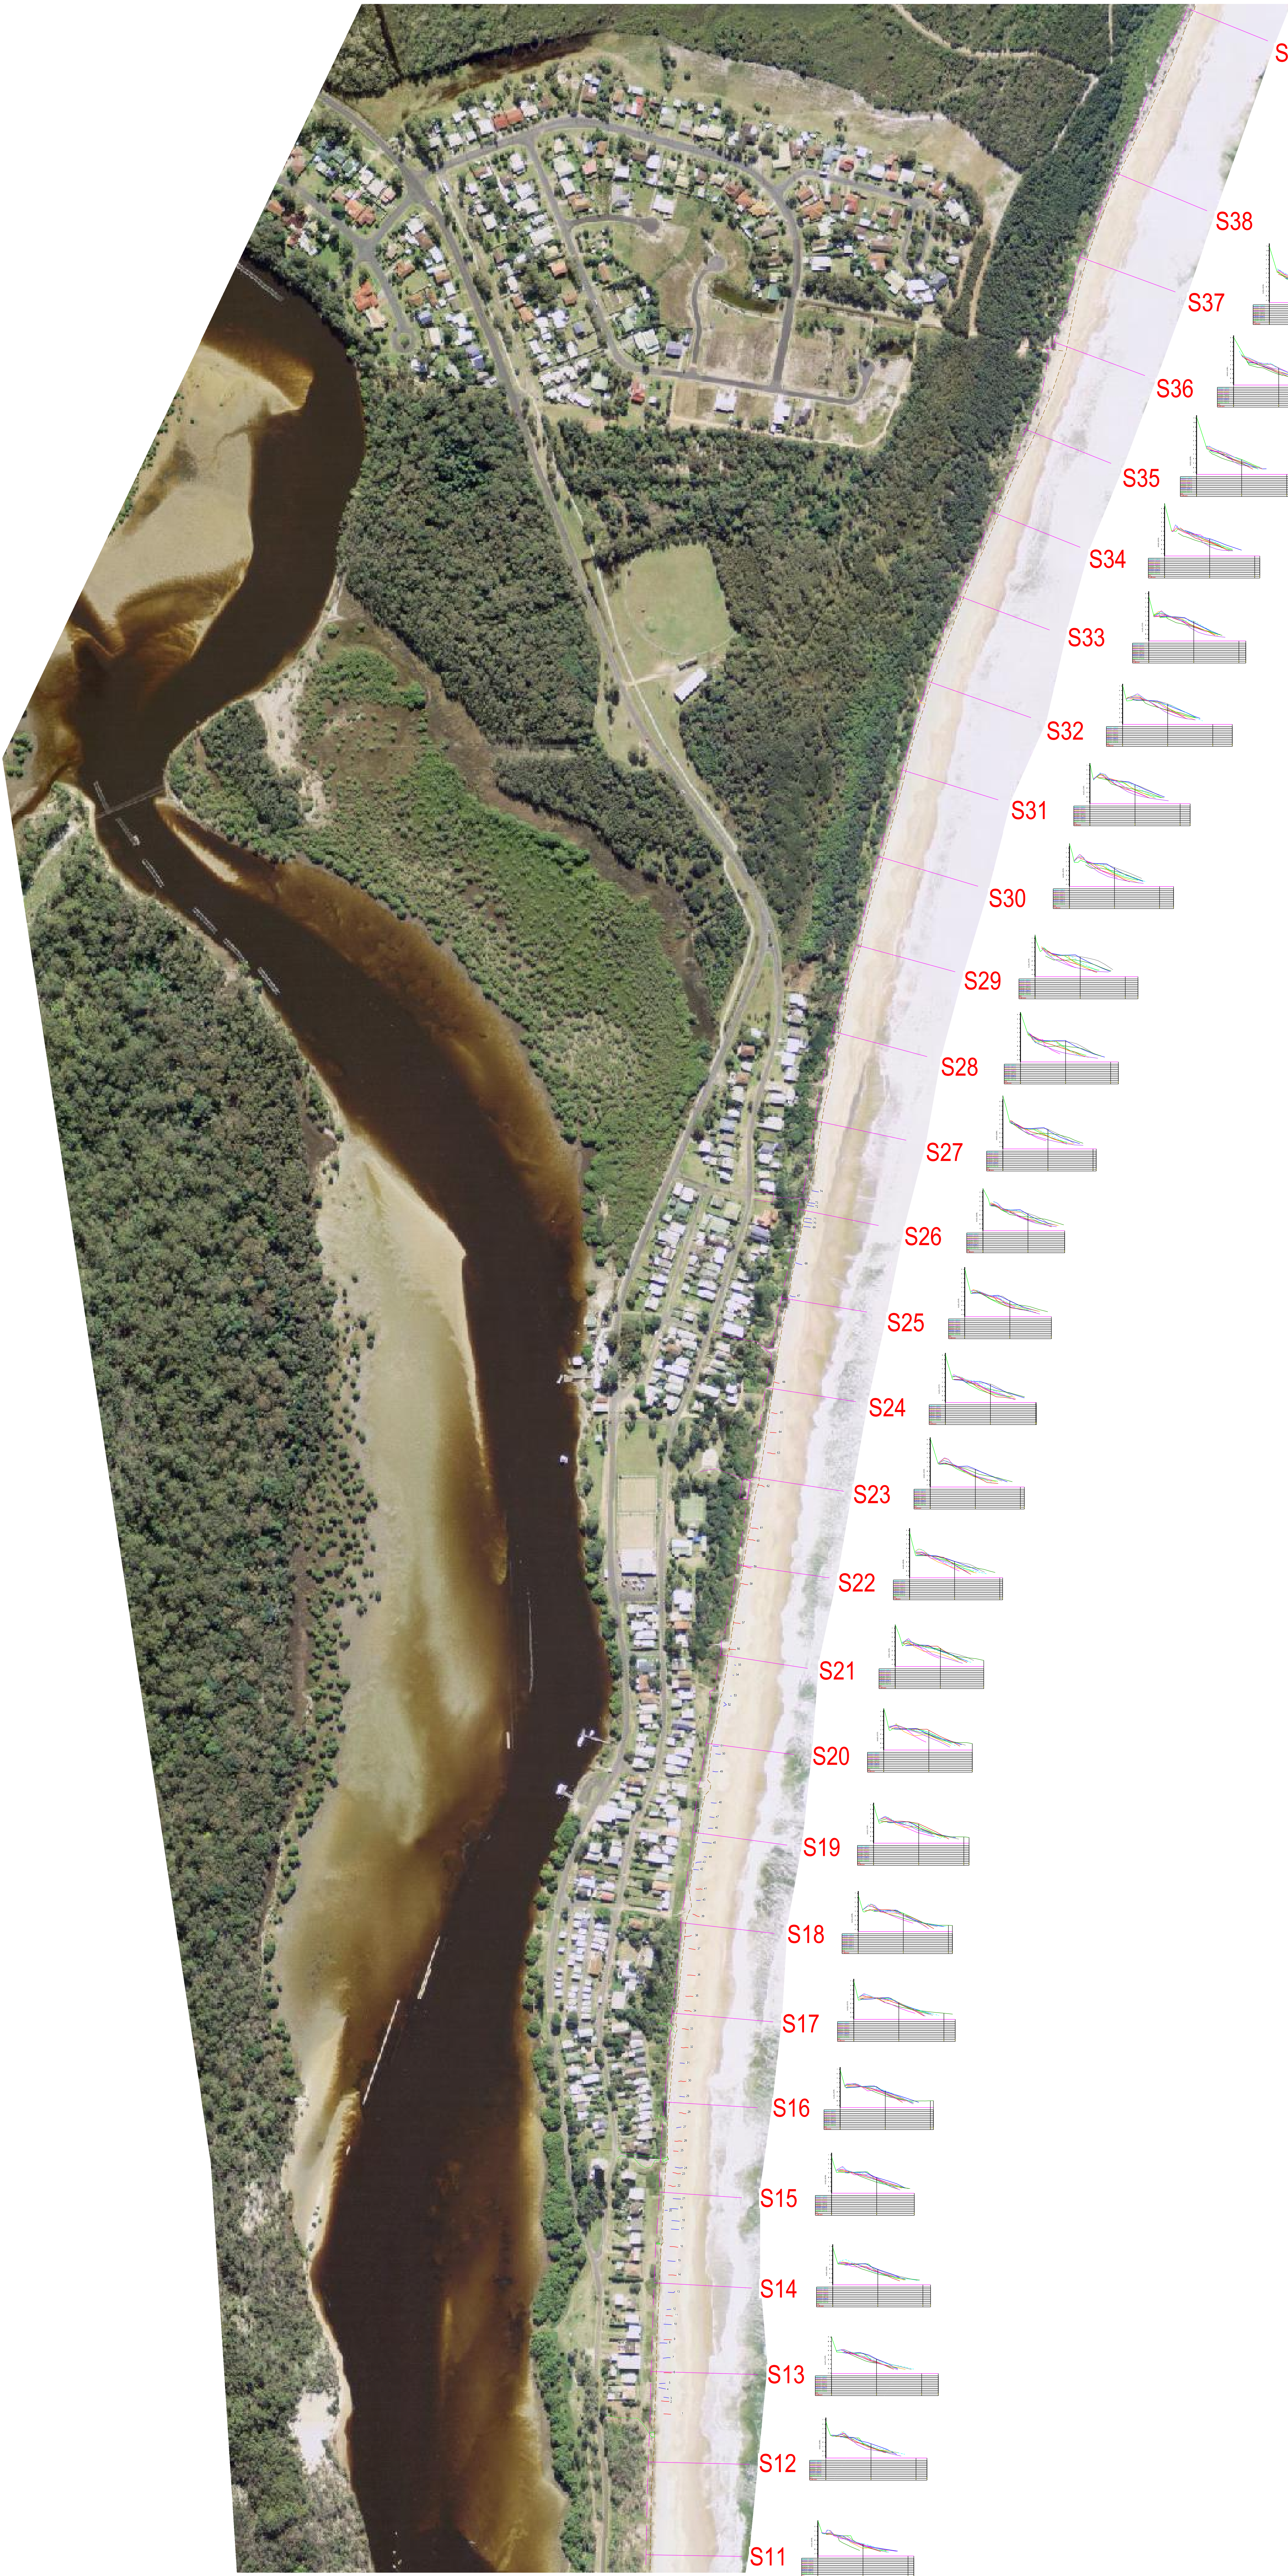


REVISIONS				
D	20.08.14	BWS	BWS	14-01-14 & 14-06-14 SURVEYS ADDED
C	21.10.13	BWS	BWS	21-10 SURVEY ADDED, SAND TRAPS (13-6) ADDED
B	24.06.13	BWS	BWS	3-13 & 6-13 SURVEYS ADDED
A	25.11.12	BWS	BWS	2012 SURVEYS
Rev.	Date	Drawn	Chk.	Description

B. W. SAYE & ASSOCIATES PTY LTD
Surveying & Civil Design Services

11 Glen Close, Wooli 2462
PO Box 3124
Ph: (02) 6649 8130, 0427425744
Email: bsaye@bwapand.net.au

BEACH EROSION SURVEY
WOOLI BEACH
WOOLI VILLAGE

CLIENT: CCPA WOOLI

SURVEY: BWS	DRAWING No. 11001 WPL	
DESIGN:	DATUM/ORIGIN:	Sheet No. 2
DRAWN: BWS	PM 39452	of
DATE: 21-10-13	R.L. 2.682	3 Sheets
SCALE: WEBPAGE	CAD REFERENCE	Revision: 0
JOBS\11001\CCPANDON\BEACH SURVEY 21-10-13		